




Proposed South East Elevation

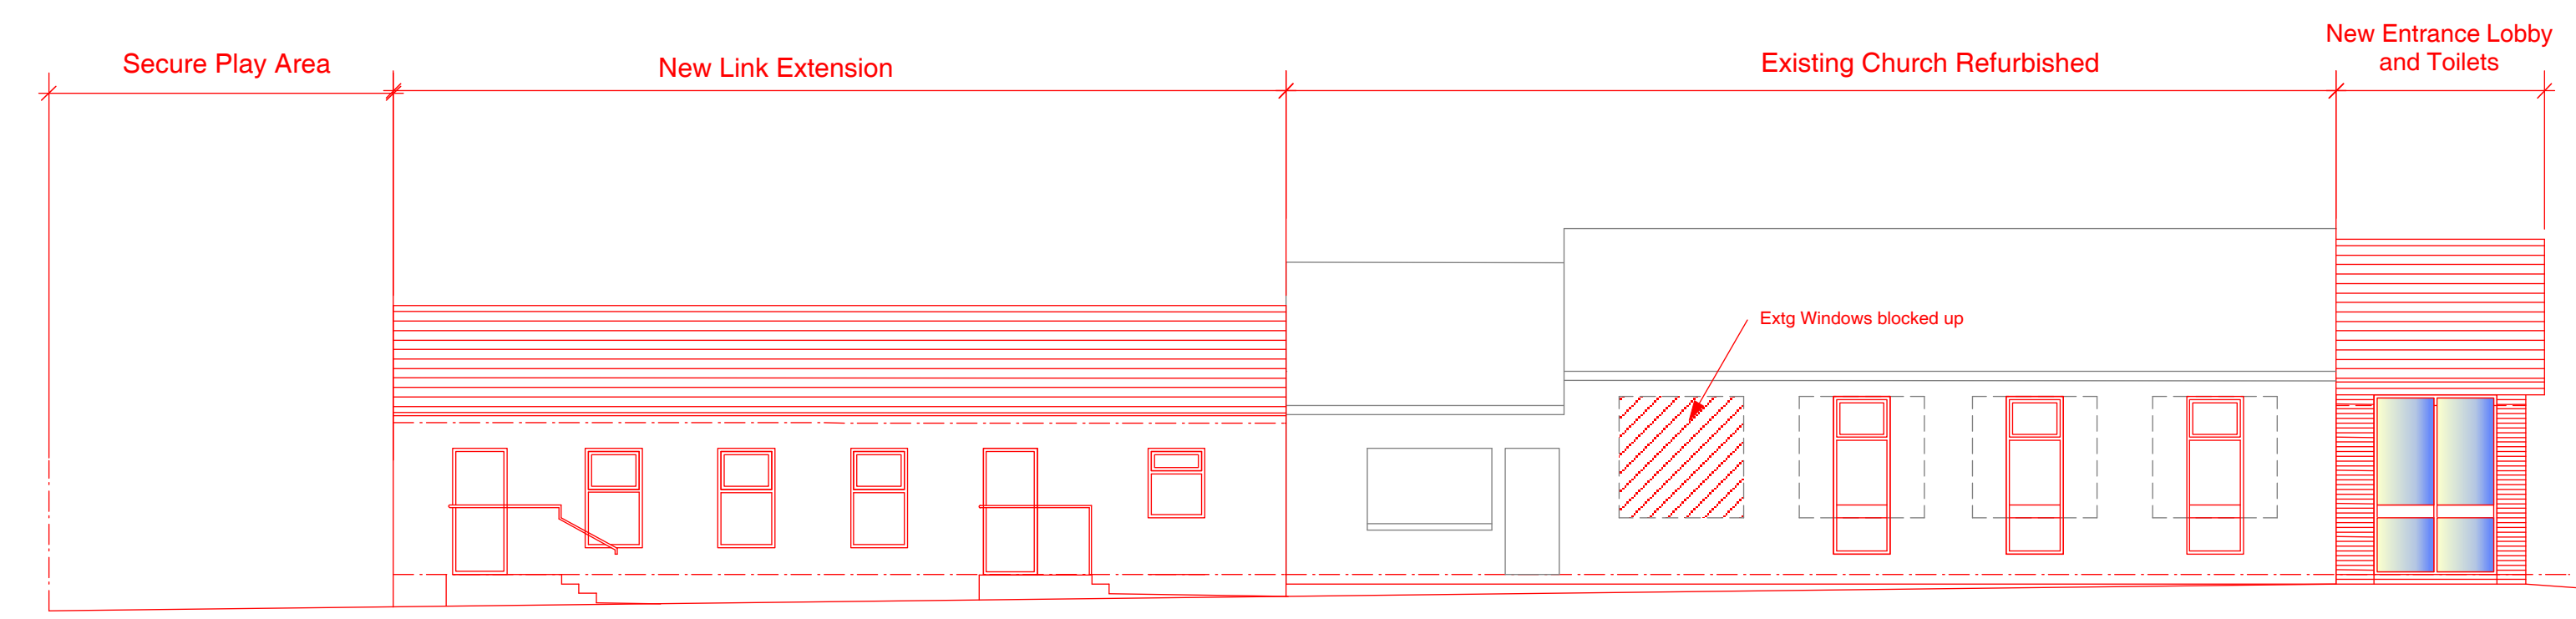

Proposed South West Elevation

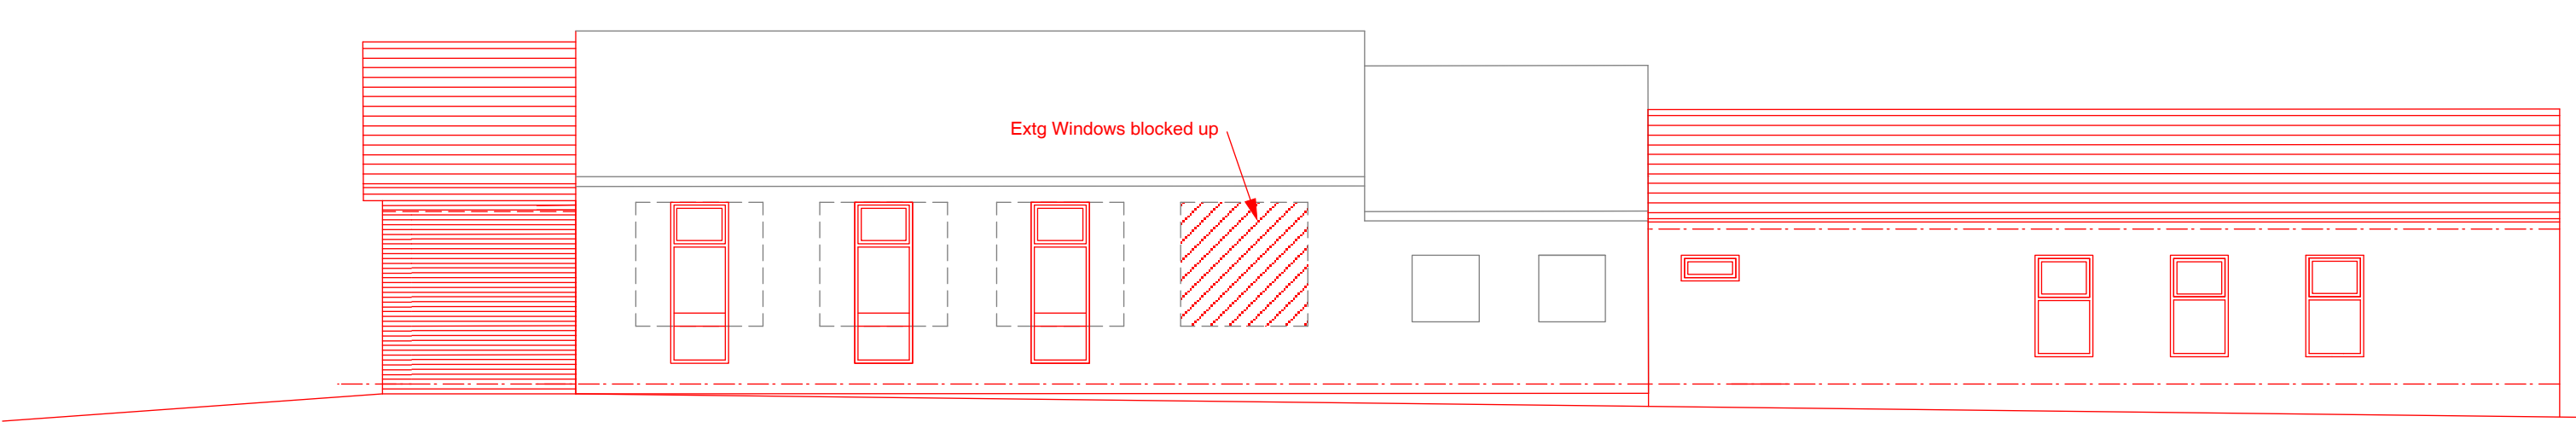

Proposed North East Elevation

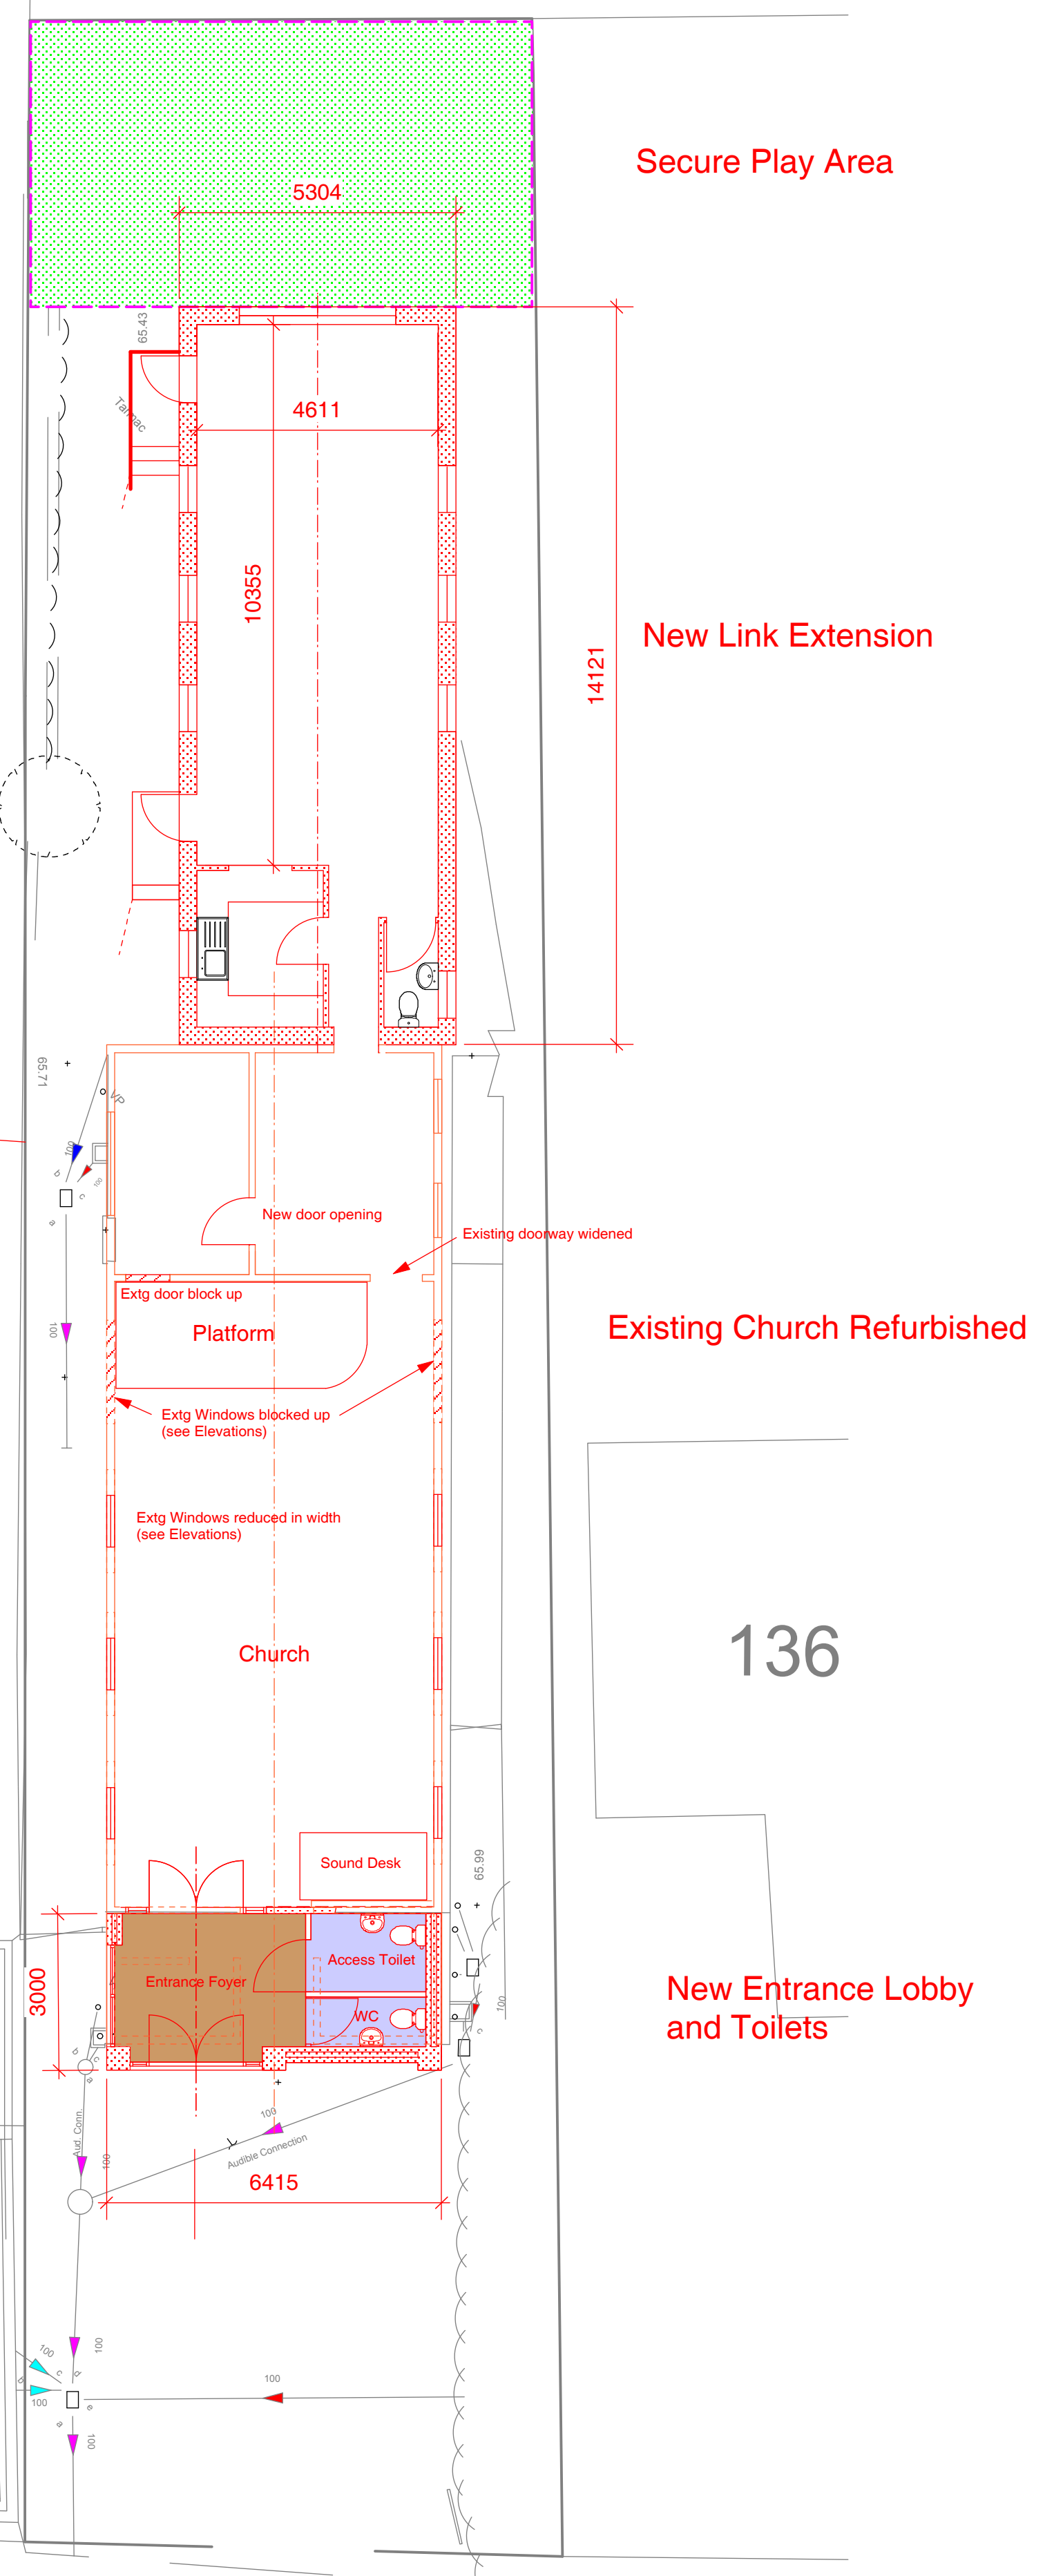

Proposed Plan

Revisions

Reference	Date
A. General Revisions	09/03/2016

Scheme A

Additional Information

Note: All Dimensions to be checked on site against all Scheme Drawings for purposes of accuracy this includes boundary lines

As this Drawing is a concept drawing not all features of the existing building are shown ie. windows etc.,

NOTE: THIS IS A DISCUSSION DOCUMENT ONLY Any Scheme to be developed will be following further discussion between Consultant & Church.

Note: Where the existing structures remain works to improve the weather tightness and durability would need to be factored in any future improvement works.

Proposals:
New Proposals are designed to be Phased according to the Churches ability to Fund the Project

Date: Mar 16 Scale: 1:100 Drawn: PW Sheet Size: A1

Drawing Number:
EPC 160 05A

Project Title:
ELIM PENTECOSTAL CHURCH
High Street
Ingatstone
CM4 9EY

Drawing Title:
Scheme A Plan

Elim International Centre
De Walden Road
West Malvern
Worcestershire
WR14 4DF

EPC Services Ltd
Company No: 3365059

Tel: 0845 302 6750
Fax: 0845 302 6752